


- LEGEND**
- ADMINISTRATION
 - CAFETERIA
 - GYMNASIUM
 - EARLY LEARNING / PRE-K
 - KINDERGARTEN
 - CLASSROOM
 - MEDIA CENTER / LIBRARY
 - SHARED SPACE
 - MECHANICAL / ELECTRICAL

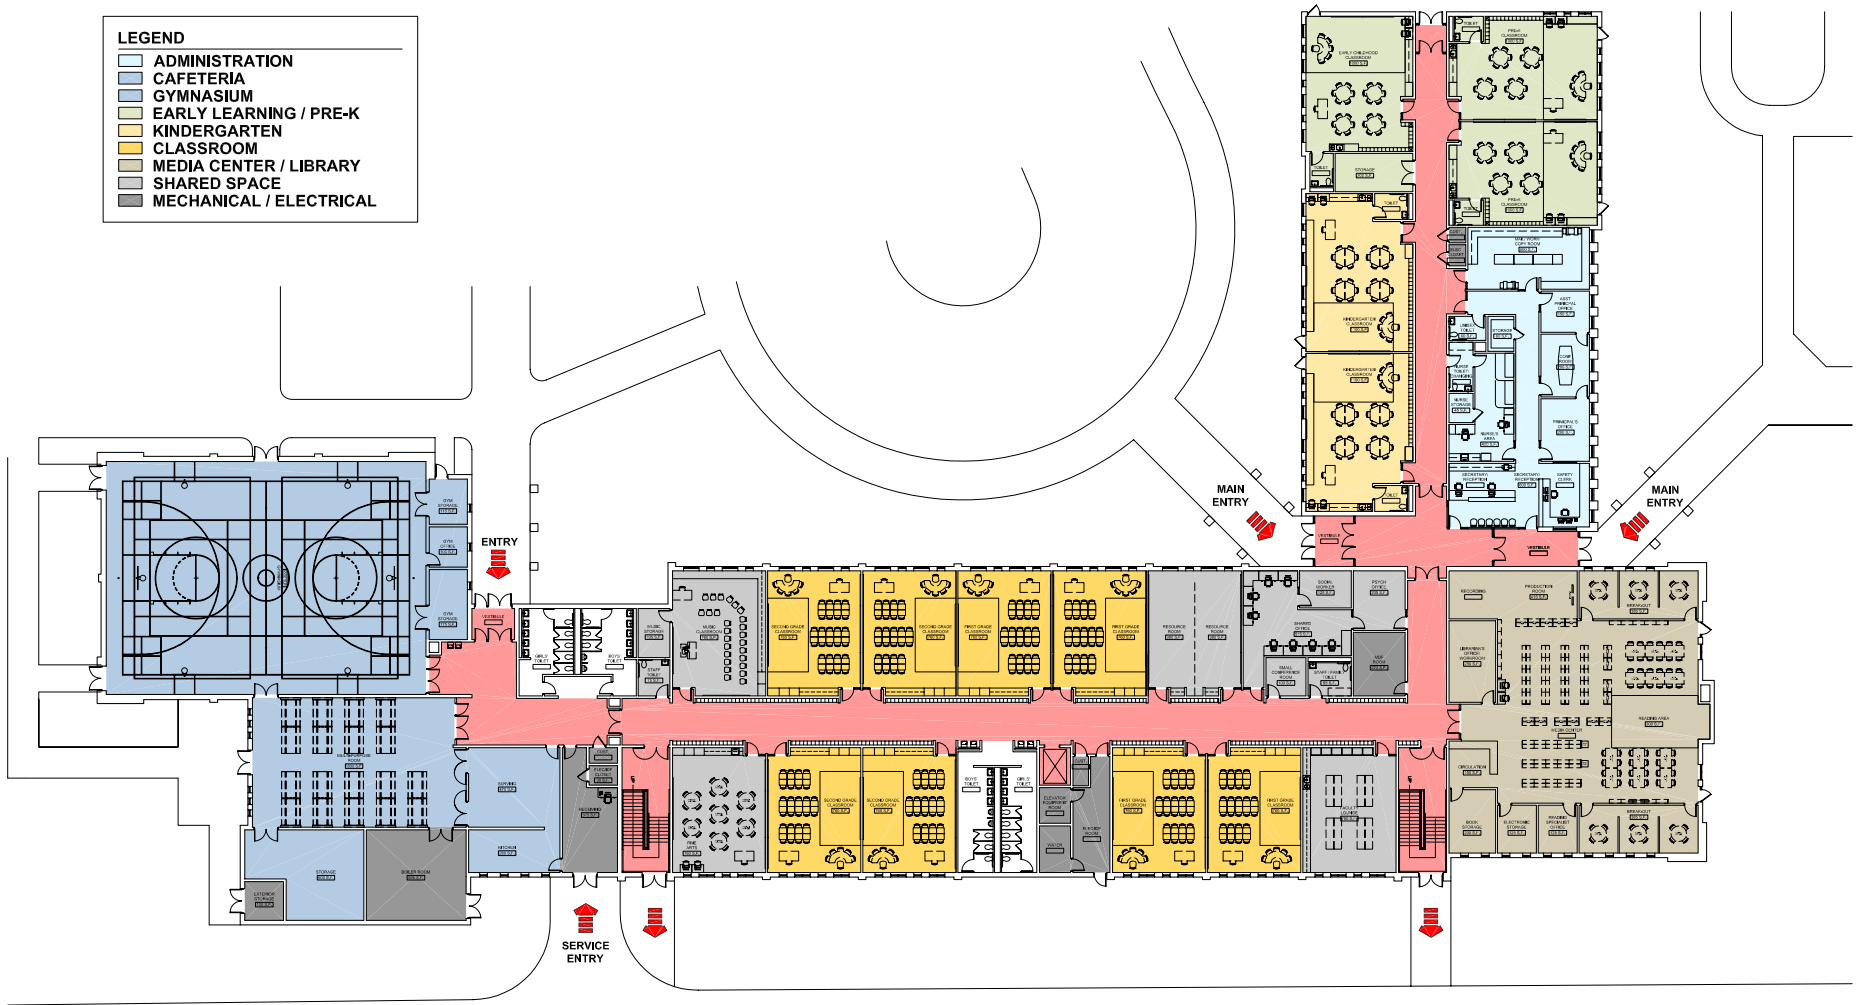

DAHLQUIST and LUTZOW ARCHITECTS, Ltd.
 architecture | planning | preservation

NEW FULTON PRE-K - 5 SCHOOL: SCHEMATIC FIRST FLOOR PLAN

COMMUNITY CONSOLIDATED SCHOOL DISTRICT 146
 APPROVED BY BOARD OF EDUCATION ON NOVEMBER 15, 2007

462 N. McLean Boulevard | Elgin, IL 60123 | p. 847.742.4063 | w. www.dli-llc.com
 15 Salt Creek Lane, Suite 400 | Hinsdale, IL 60521 | p. 630.230.0420 | e. info@dli-llc.com

