


**LEGEND**

|                   |                         |
|-------------------|-------------------------|
| [Light Blue Box]  | ADMINISTRATION          |
| [Medium Blue Box] | CAFETERIA               |
| [Light Blue Box]  | GYMNASIUM               |
| [Light Green Box] | EARLY LEARNING / PRE-K  |
| [Yellow Box]      | KINDERGARTEN            |
| [Yellow Box]      | CLASSROOM               |
| [Light Green Box] | MEDIA CENTER / LIBRARY  |
| [Light Grey Box]  | SHARED SPACE            |
| [Dark Grey Box]   | MECHANICAL / ELECTRICAL |

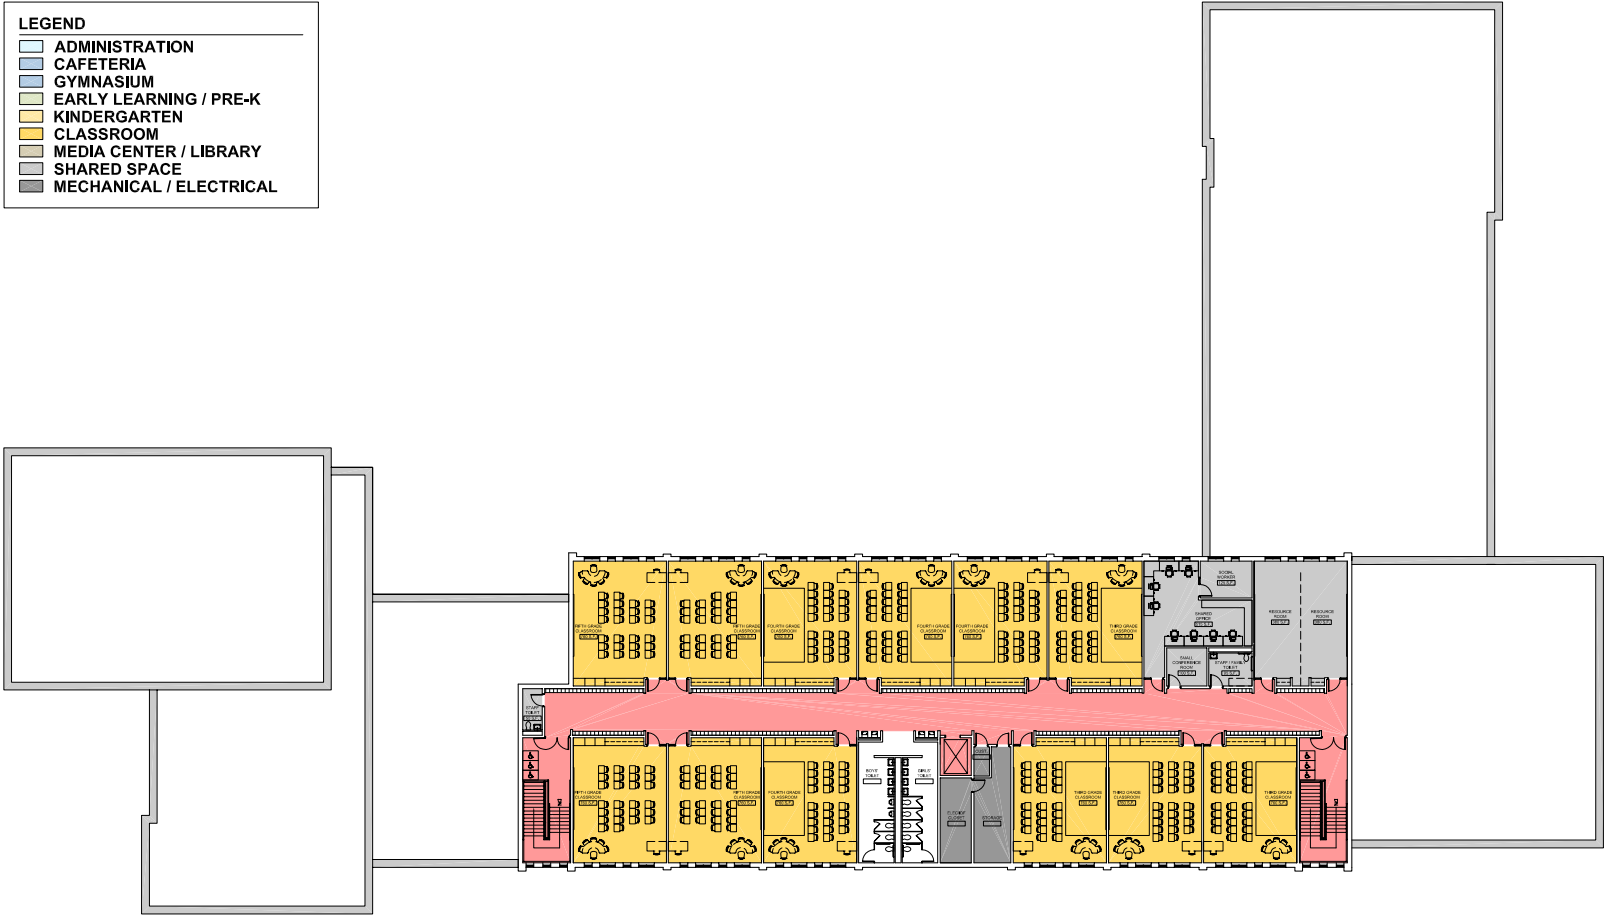

DAHLQUIST and LUTZOW ARCHITECTS, Ltd.  
 architecture | planning | preservation

462 N. McLean Boulevard | Elgin, IL 60123 | p. 847.742.4063 | w. www.dli-ltd.com  
 15 Salt Creek Lane, Suite 400 | Hinsdale, IL 60521 | p. 630.230.0420 | e. info@dli-ltd.com



© 2007 Dahlquist and Lutzow Architects, Ltd.

**NEW FULTON PRE-K - 5 SCHOOL: SCHEMATIC SECOND FLOOR PLAN**

COMMUNITY CONSOLIDATED SCHOOL DISTRICT 146  
 APPROVED BY BOARD OF EDUCATION ON NOVEMBER 15, 2007